




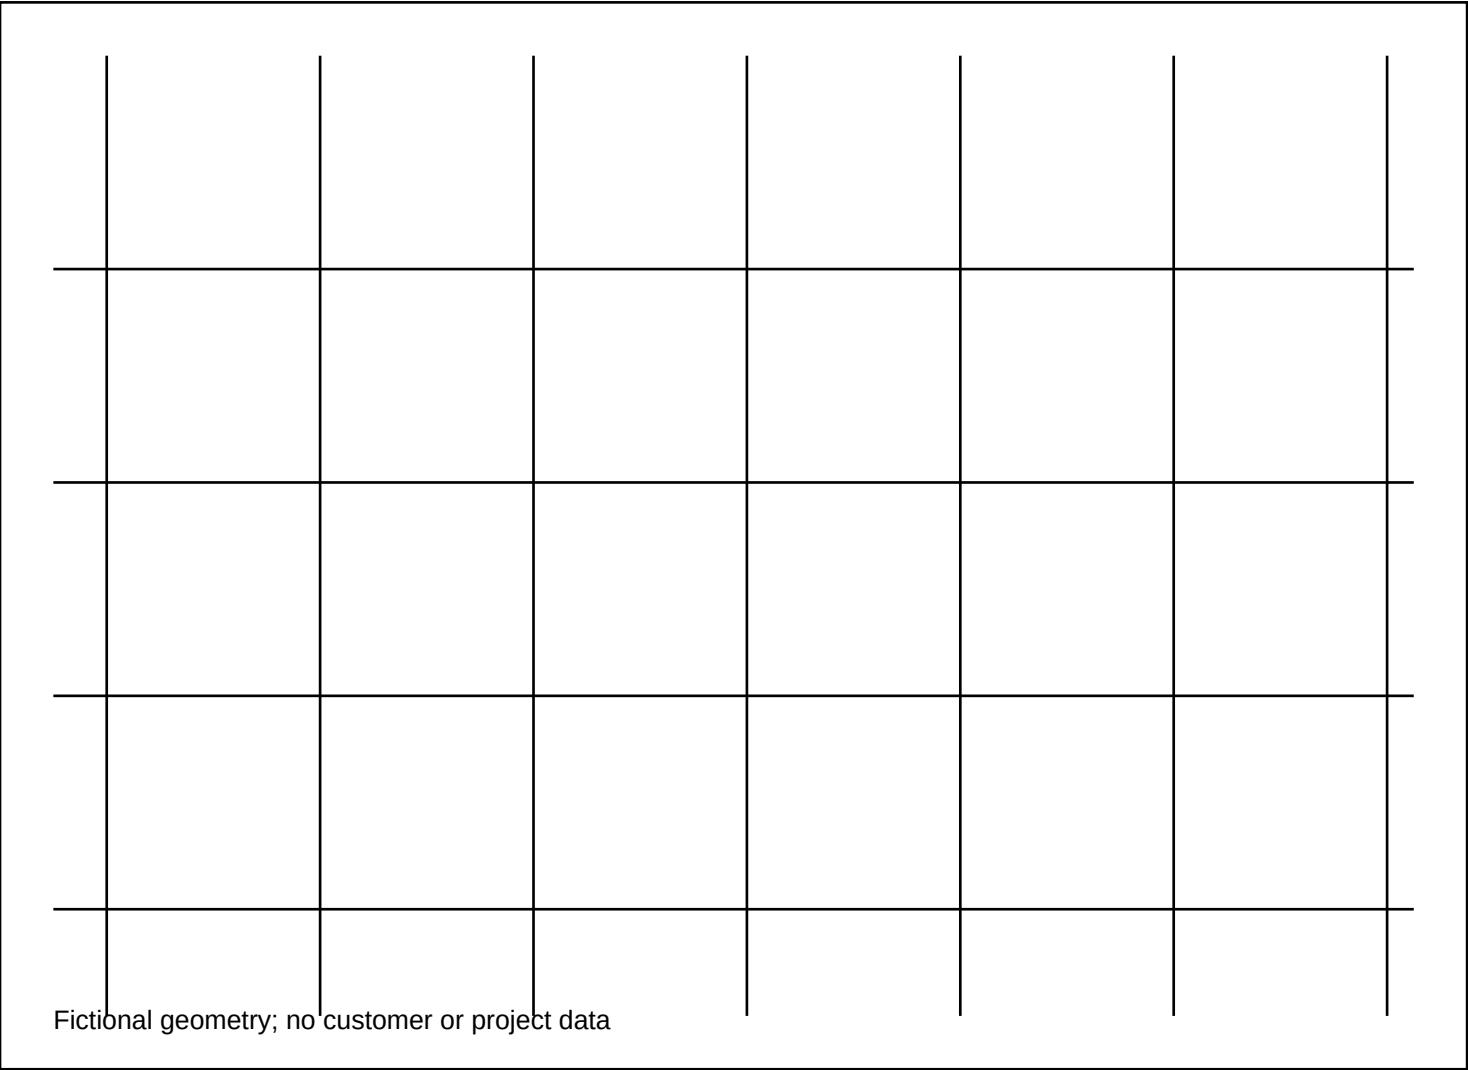


SHEET NUMBER
A-101
SHEET TITLE
Site Plan

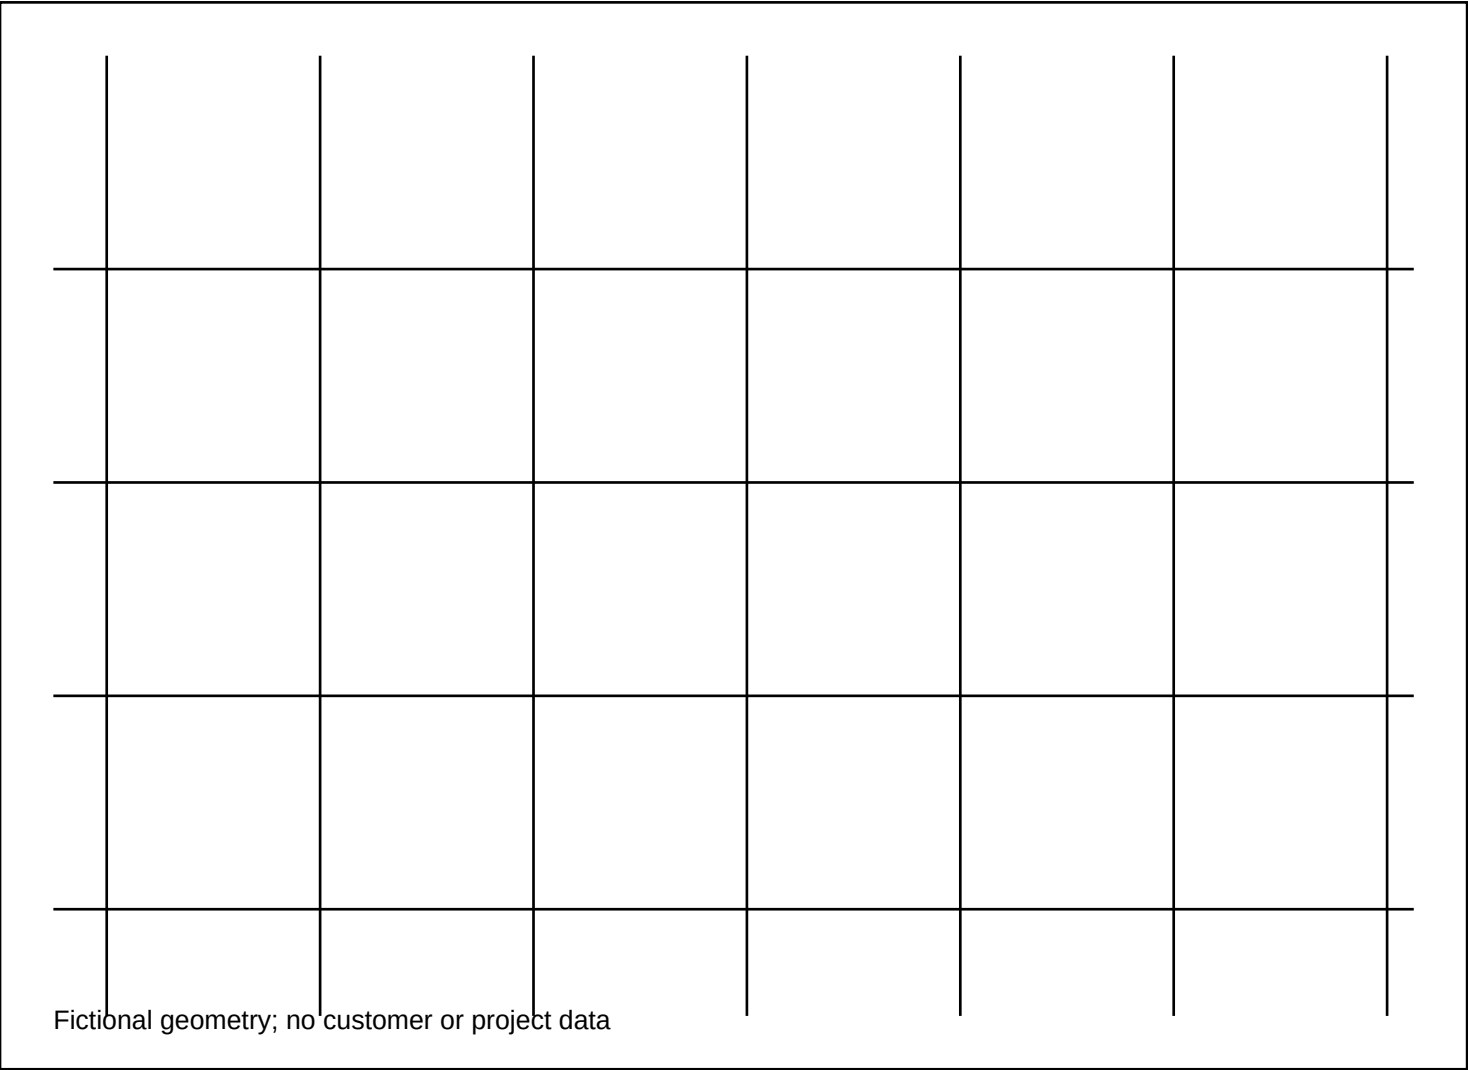


SHEET NUMBER
A-102
SHEET TITLE
Ground Floor Plan

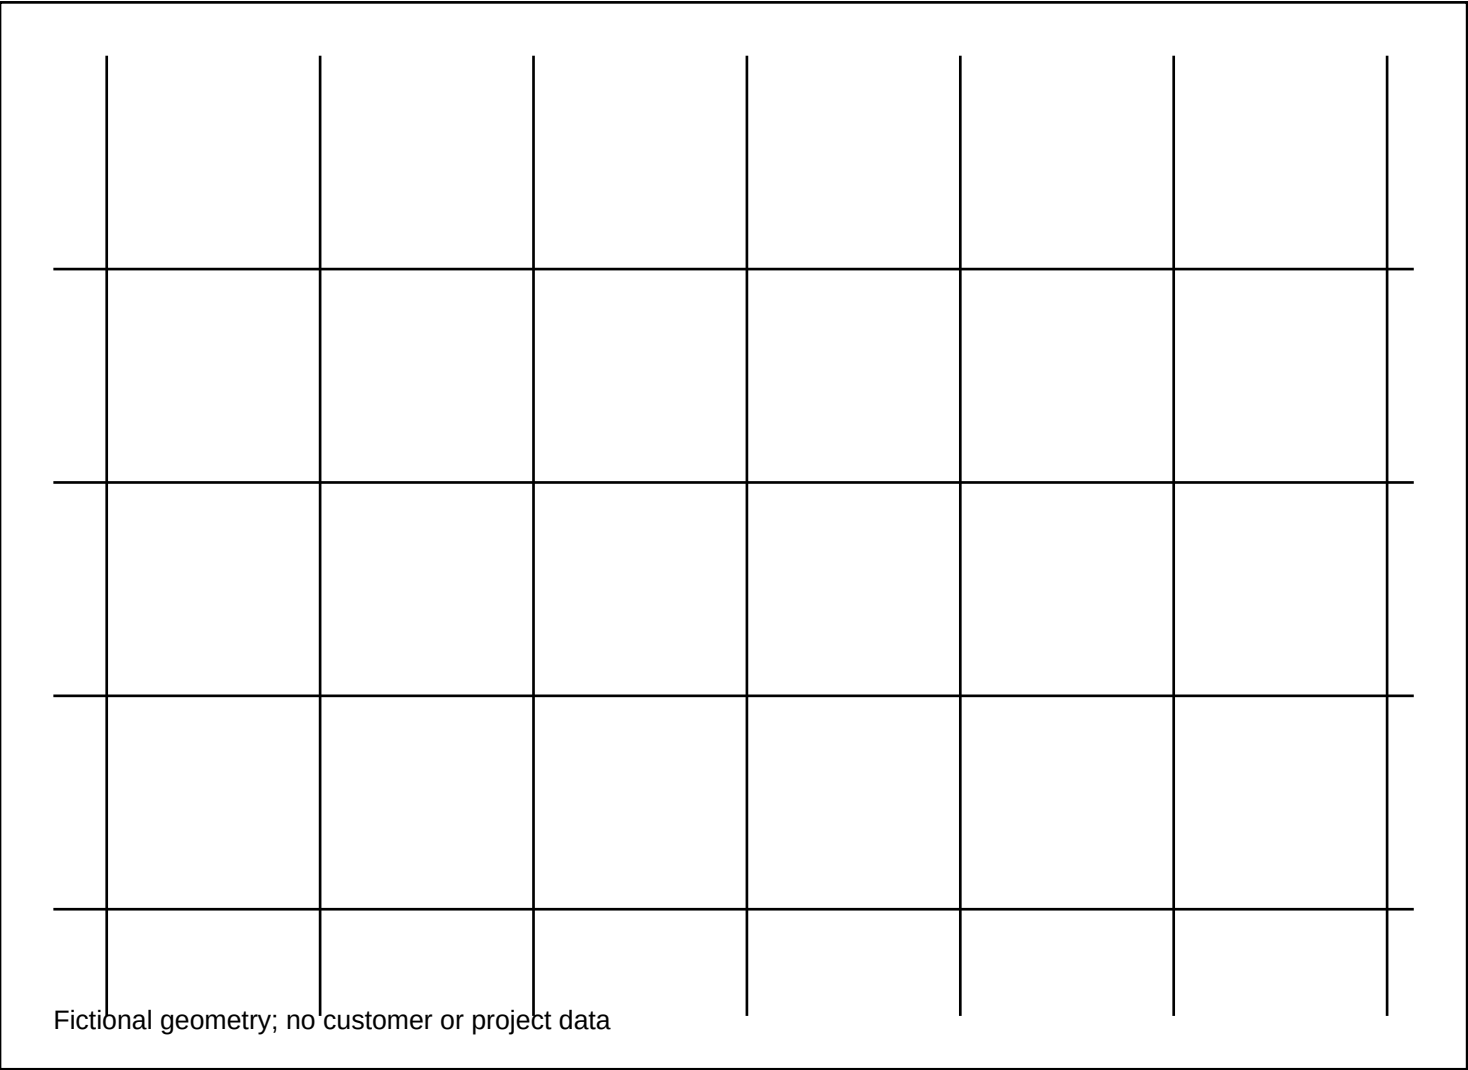

SHEET NUMBER
A-103
SHEET TITLE
First Floor Plan

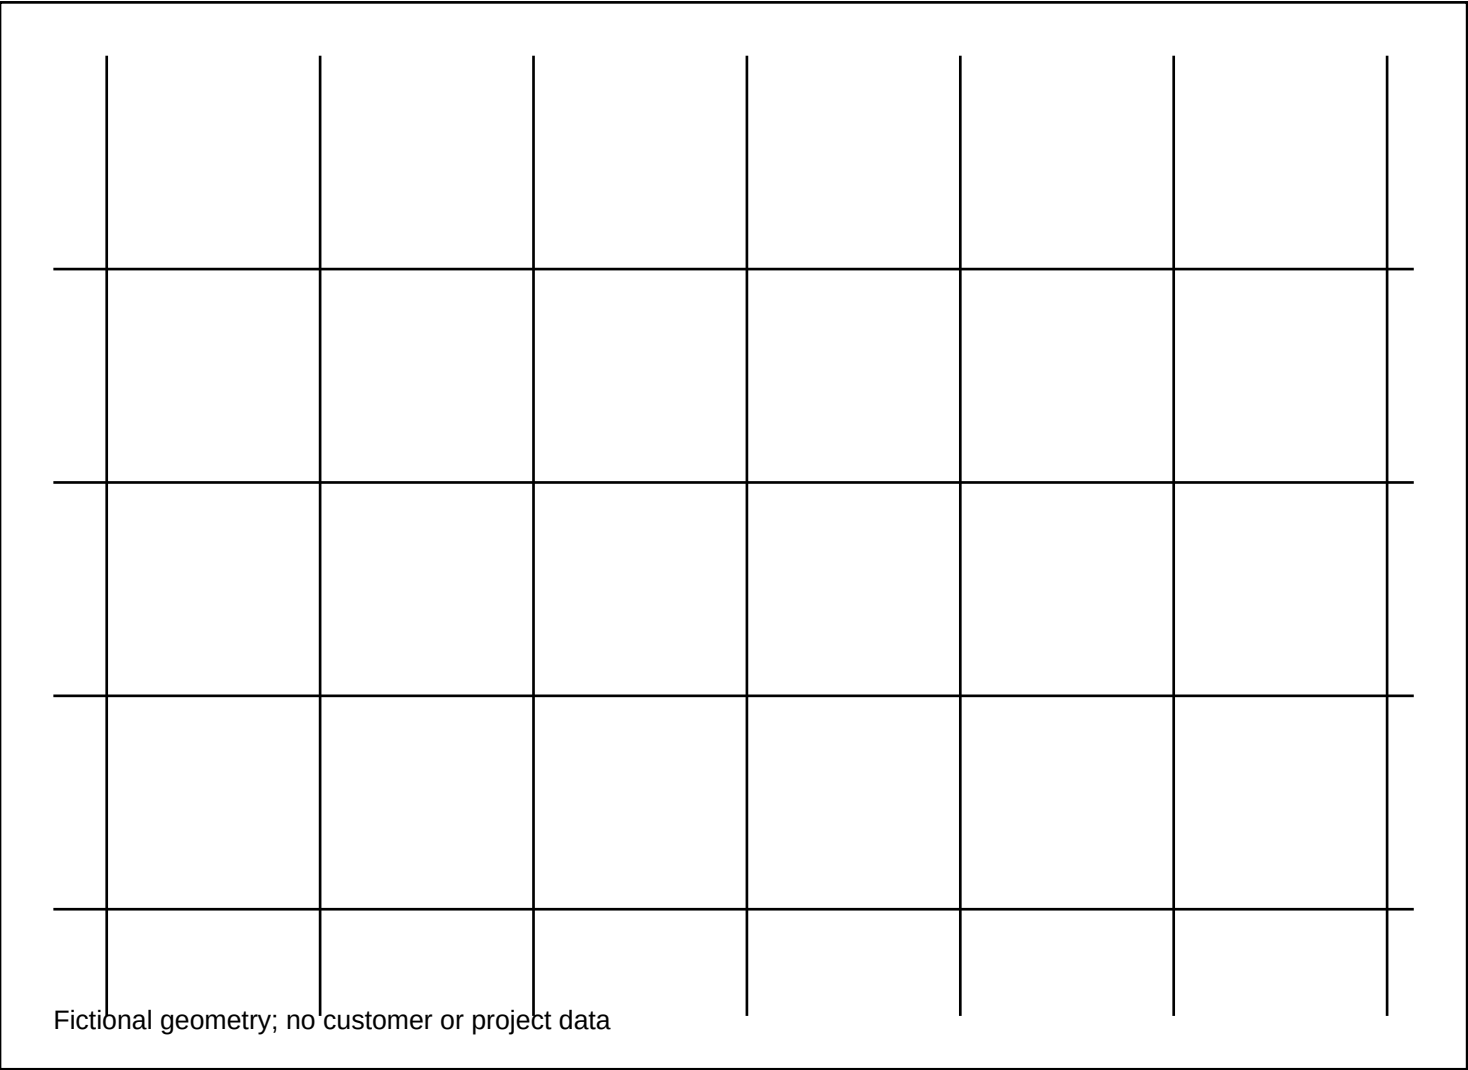

SHEET NUMBER
A-104
SHEET TITLE
Roof Plan

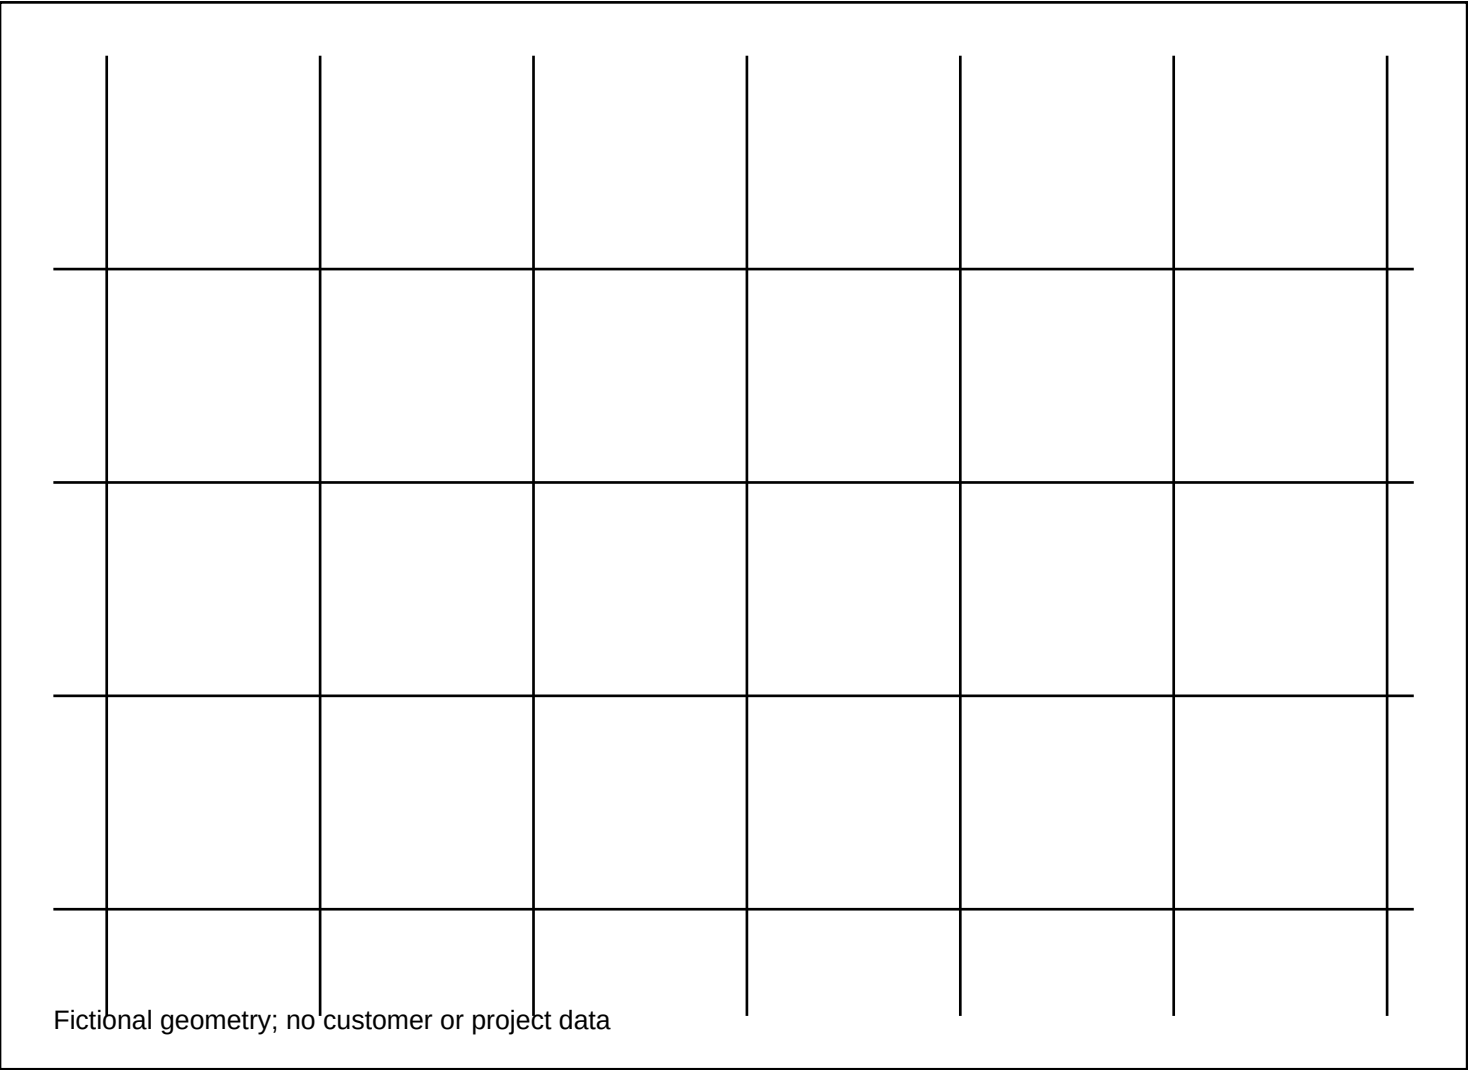


SHEET NUMBER

A-105

SHEET TITLE

North Elevation

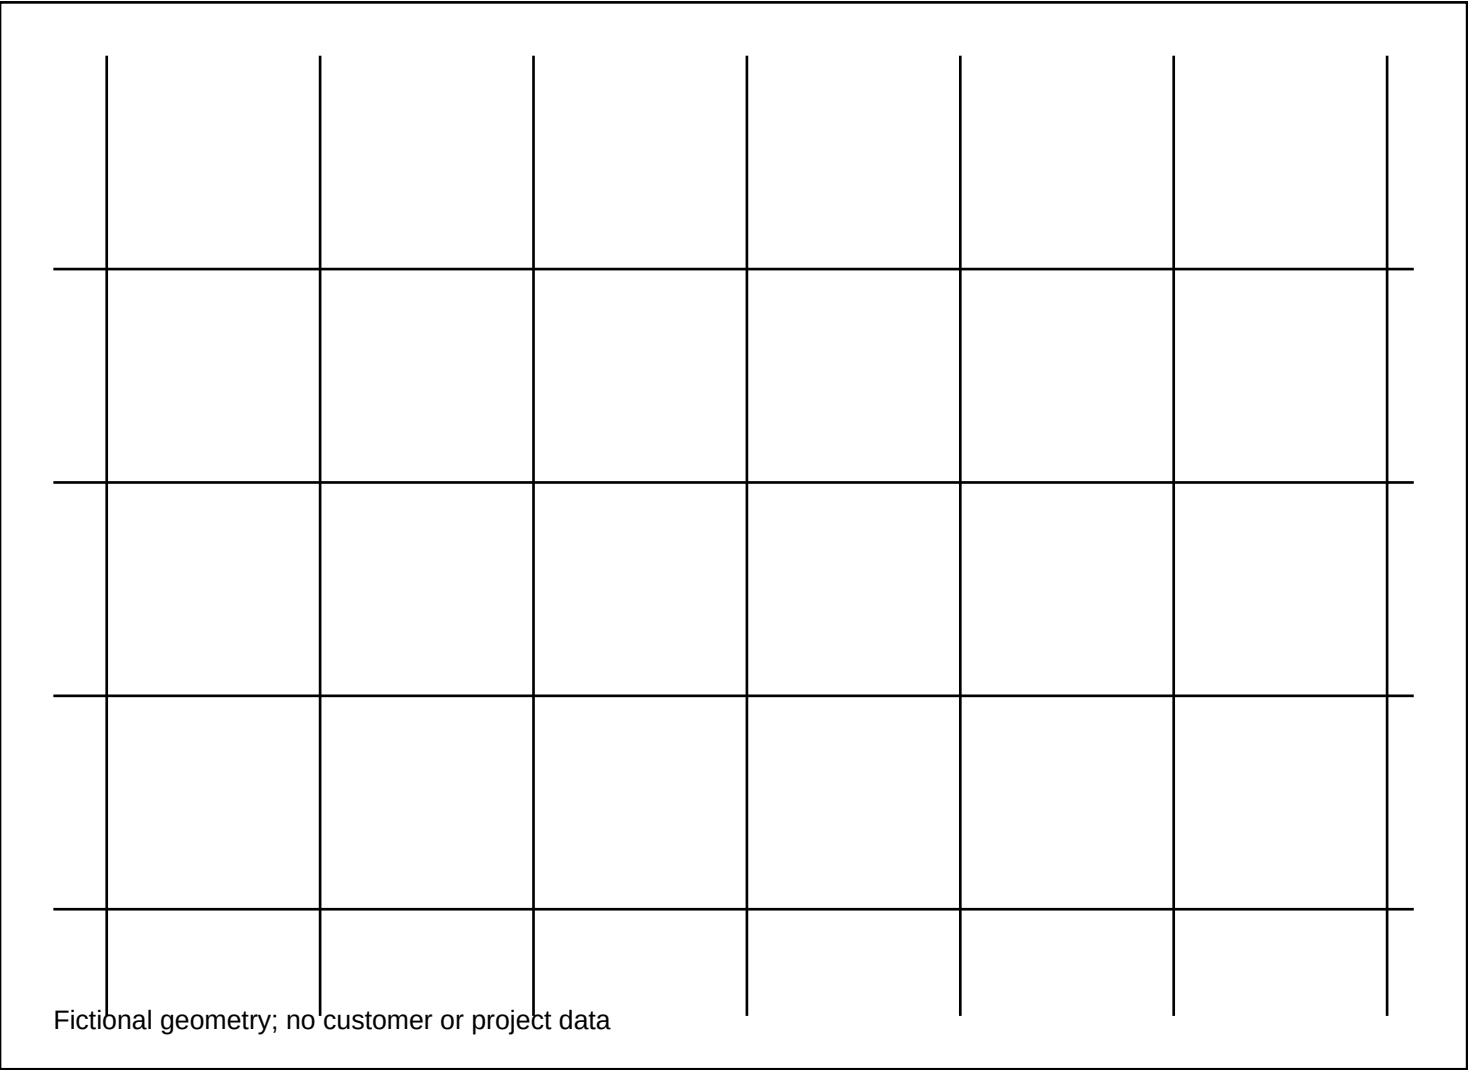


SHEET NUMBER


A-106

SHEET TITLE

South Elevation

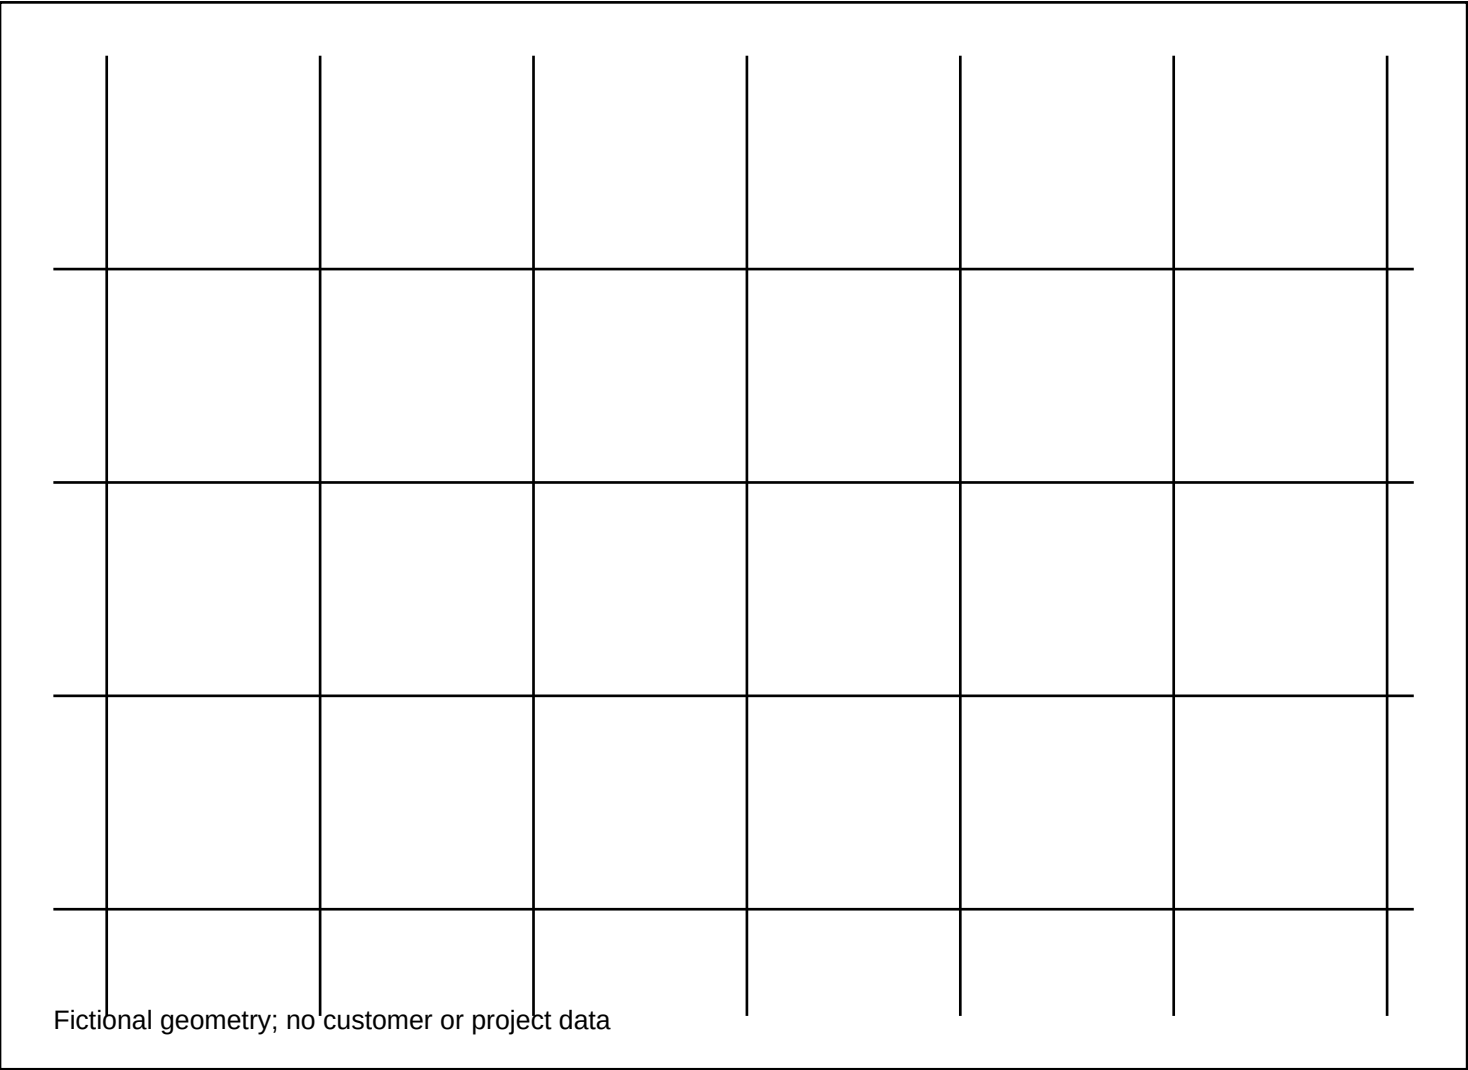

SHEET NUMBER
A-107
SHEET TITLE
Section AA

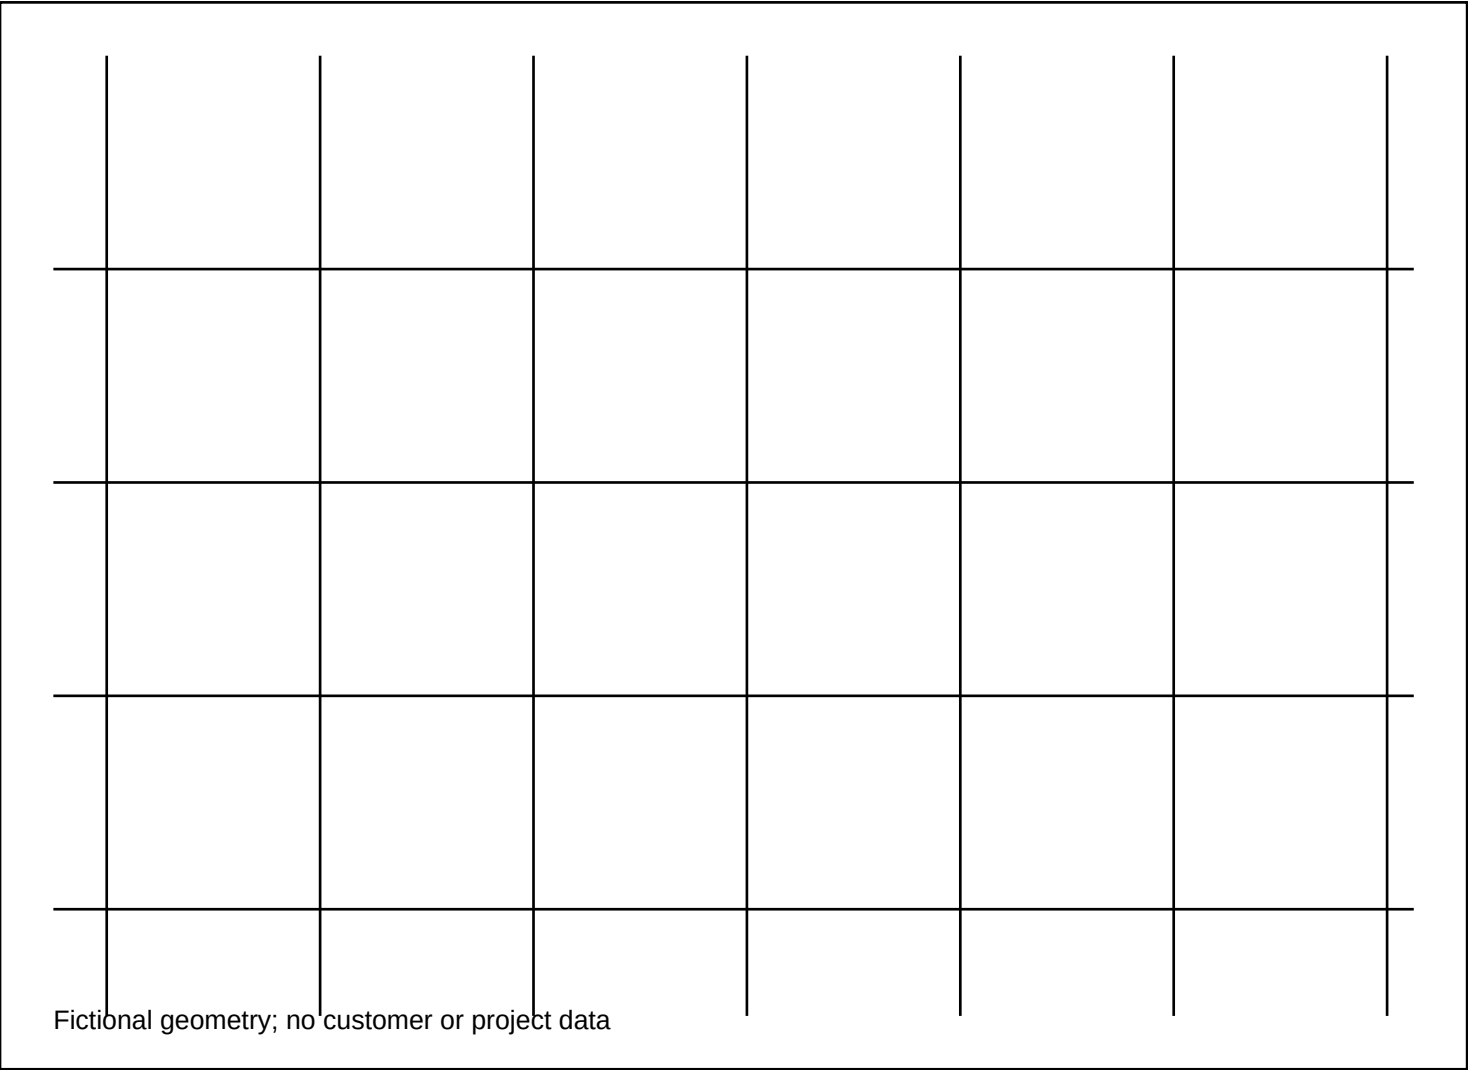


SHEET NUMBER


A-108

SHEET TITLE

Section BB

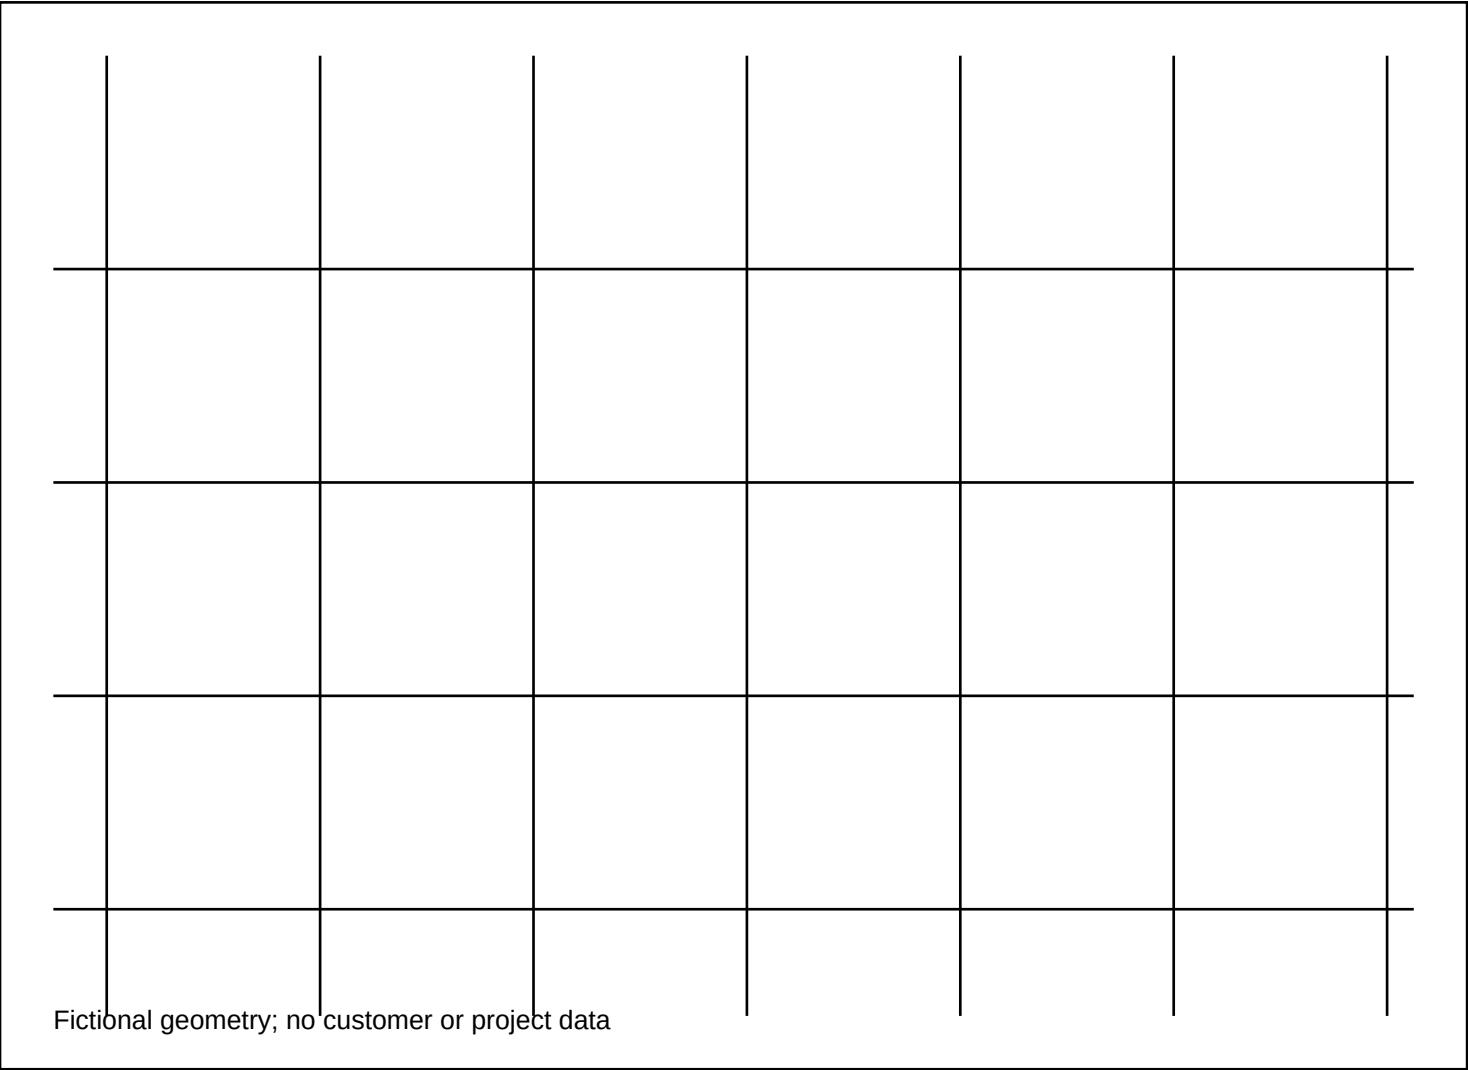

SHEET NUMBER
A-109
SHEET TITLE
Door Schedule

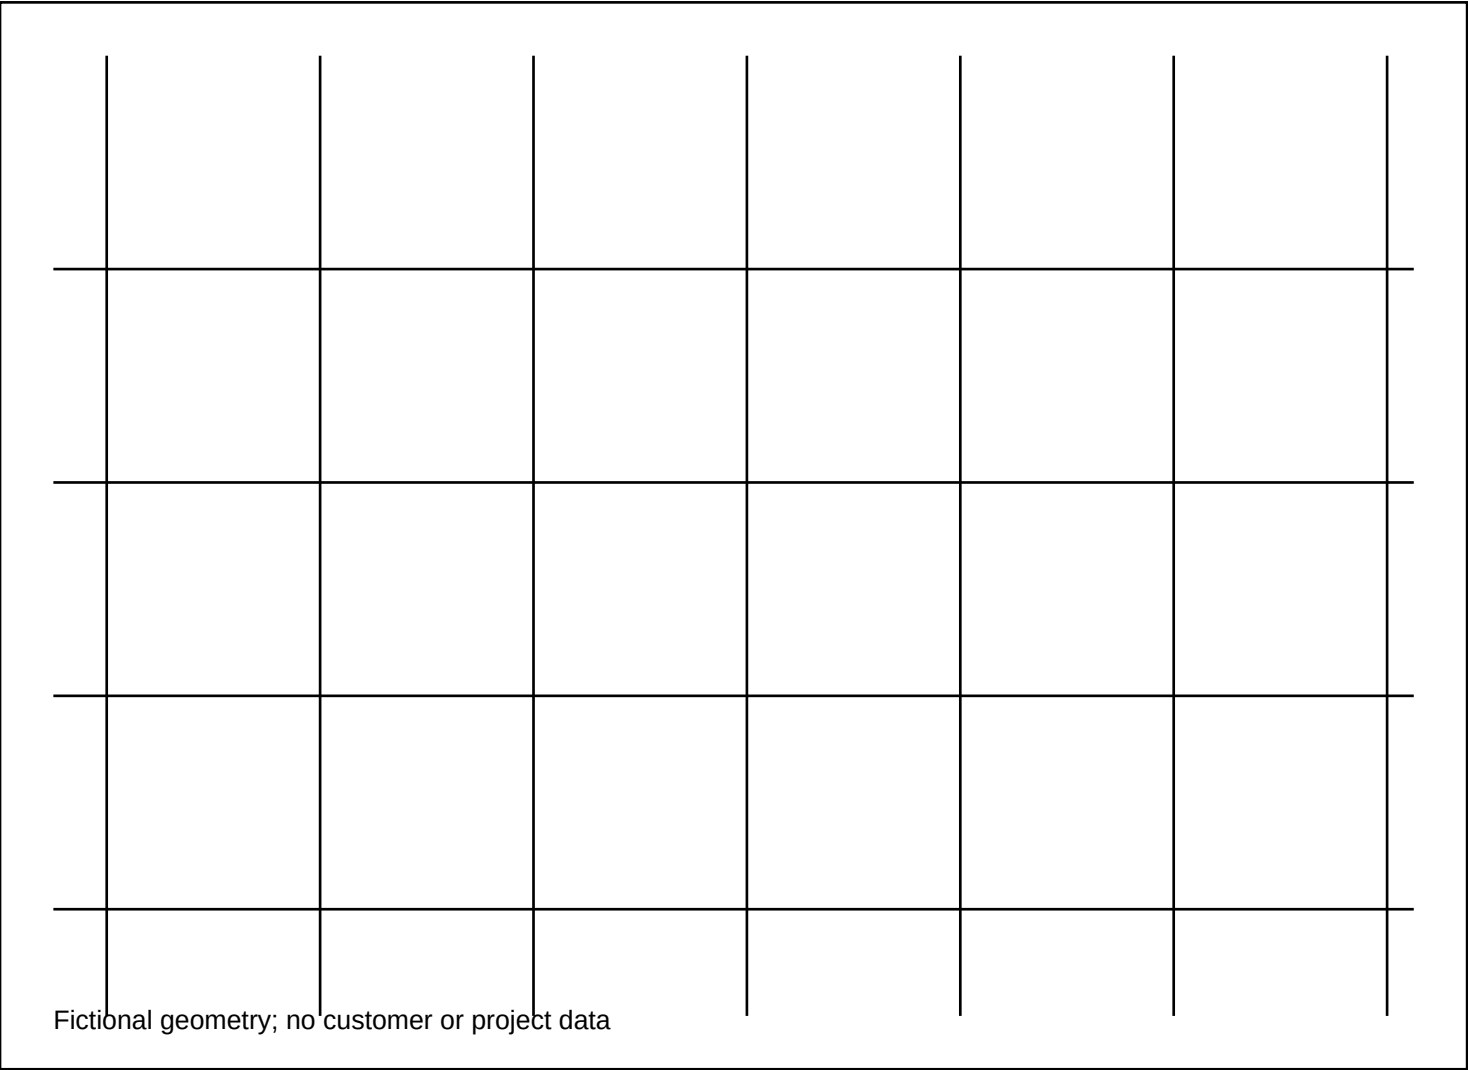

SHEET NUMBER
A-110
SHEET TITLE
Window Schedule